


ROAD EDGE

ROAD EDGE

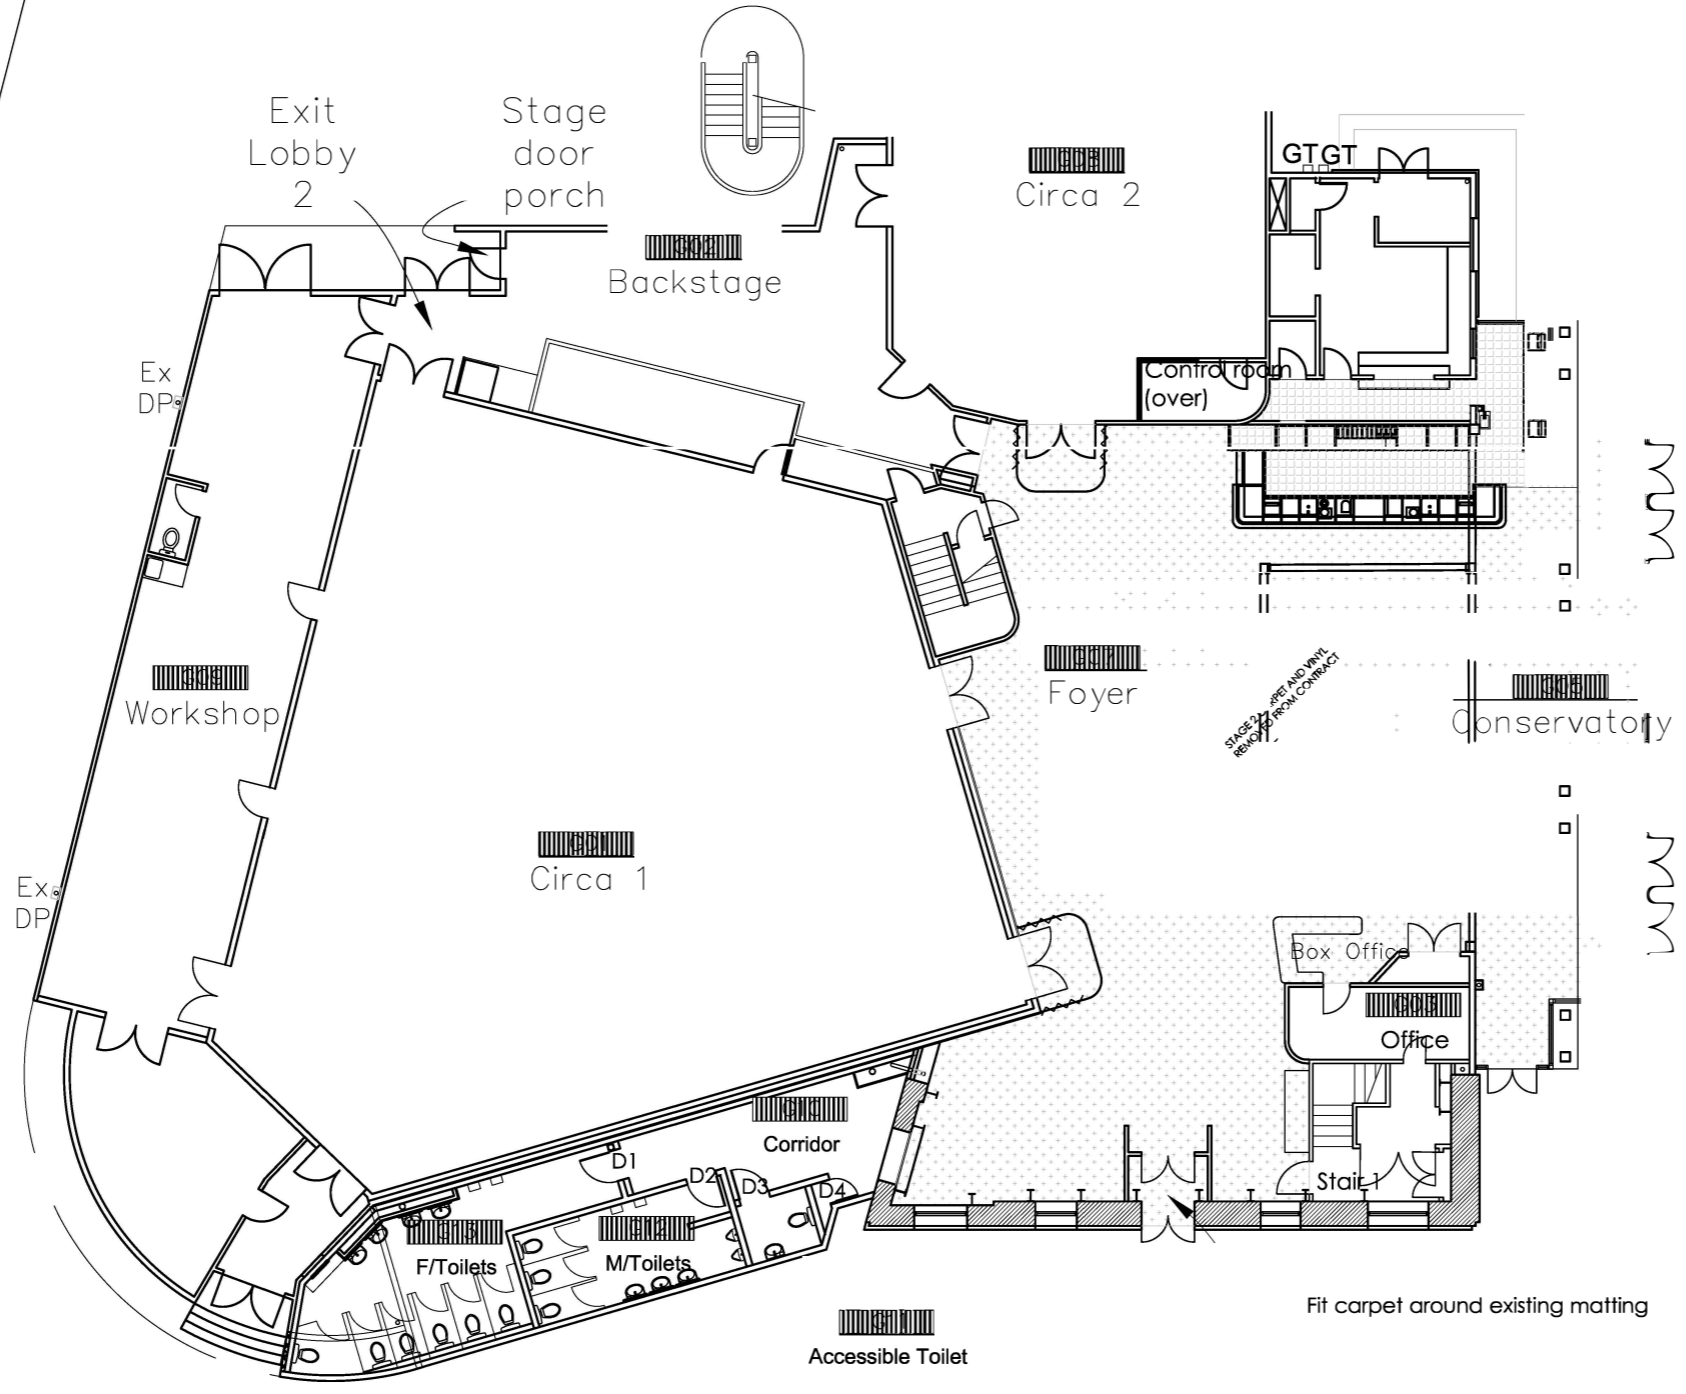

~~REMOVED FROM CONTRACT~~ Proposed vinyl flooring as specified

~~REMOVED FROM CONTRACT~~ Proposed carpet as specified

Fit carpet around existing matting

